


15m Orbit Stage Roof
2 Bay with Flown
PA Wings

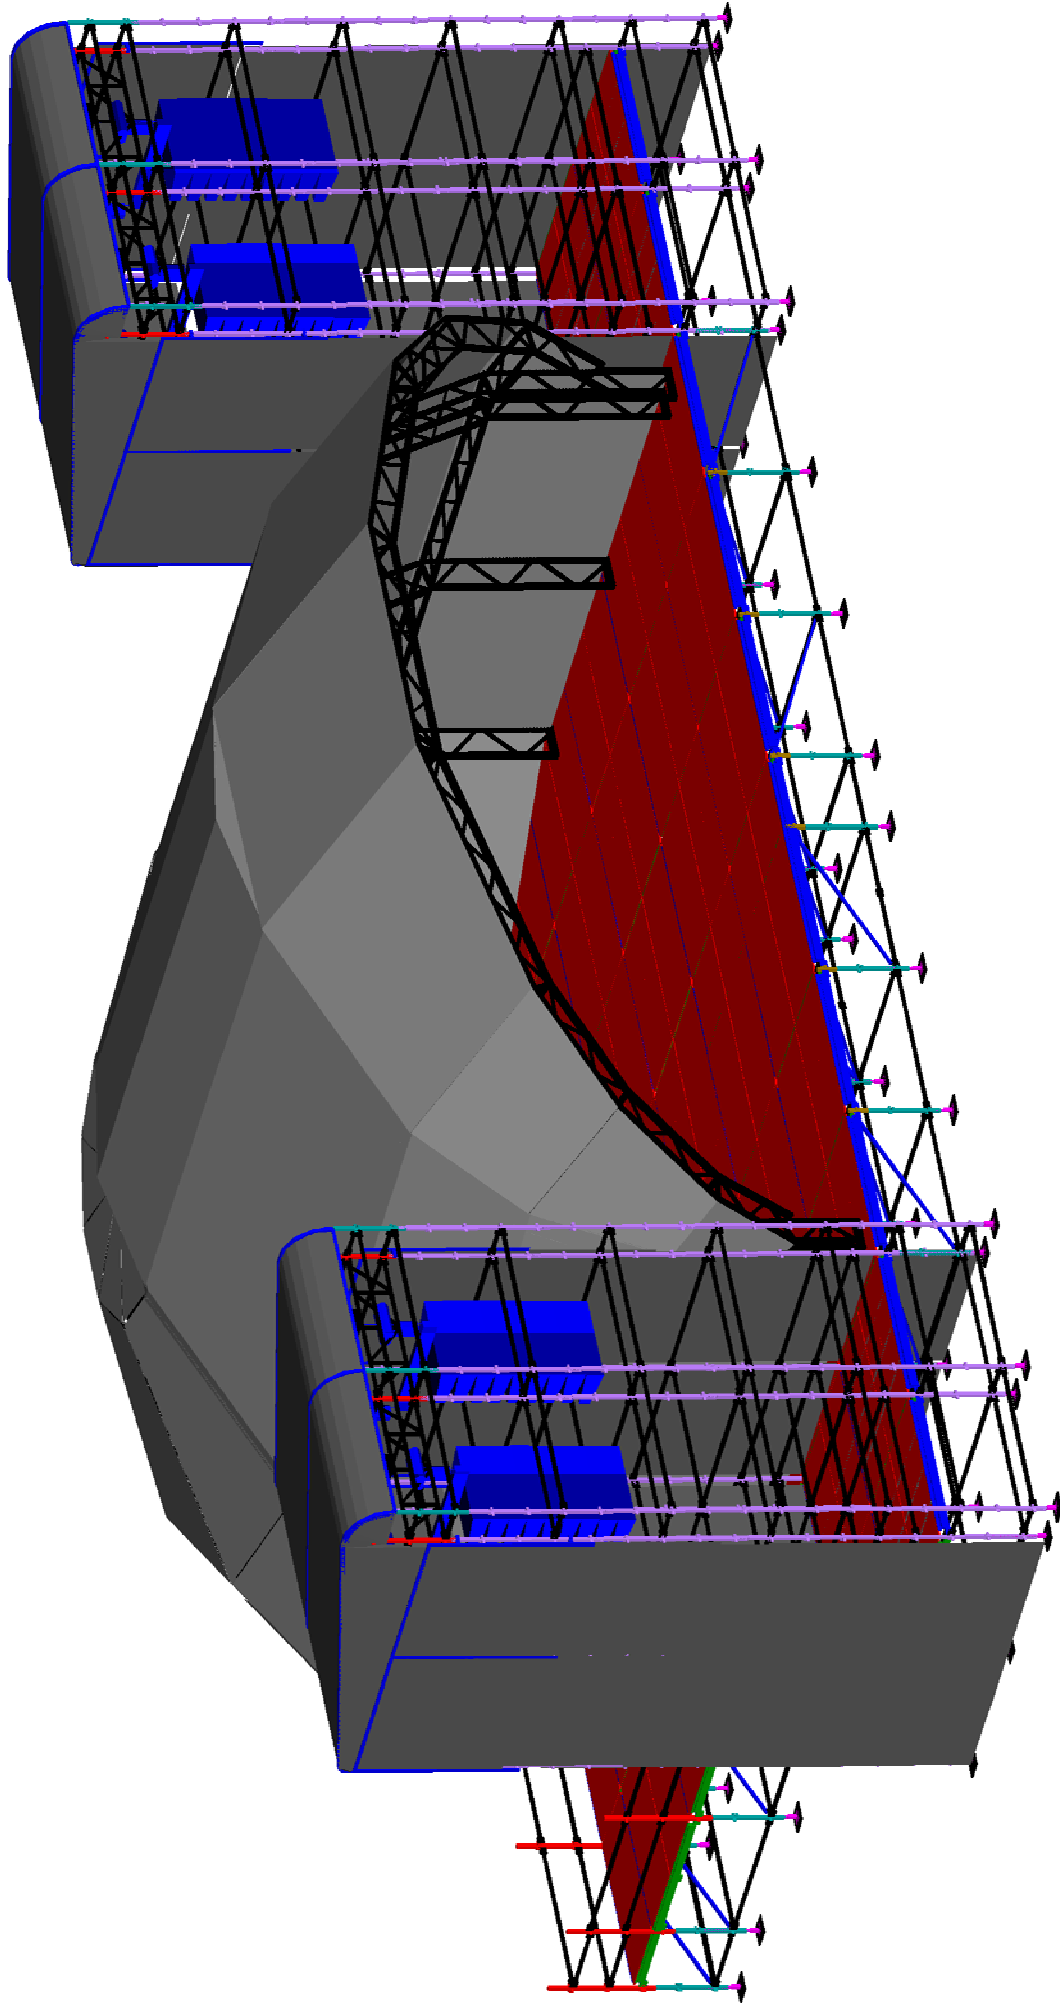

trust events ltd
Whitnell House Farm, Binegar, Somerset, BA3 4UU
Tel: +44 01749 841 720 Fax: 01749 841 721


NOT FOR CONSTRUCTION

**15m Orbit Stage Roof
2 Bay with Flown
PA Wings.**

Notes:

This drawing is copyright and is issued on condition it is not copied or disclosed to any third party without the written consent of Trust Events Ltd.

Flown PA Wing
4.8m wide x 4.8m Deep
@ Stage height, FP 9.0m

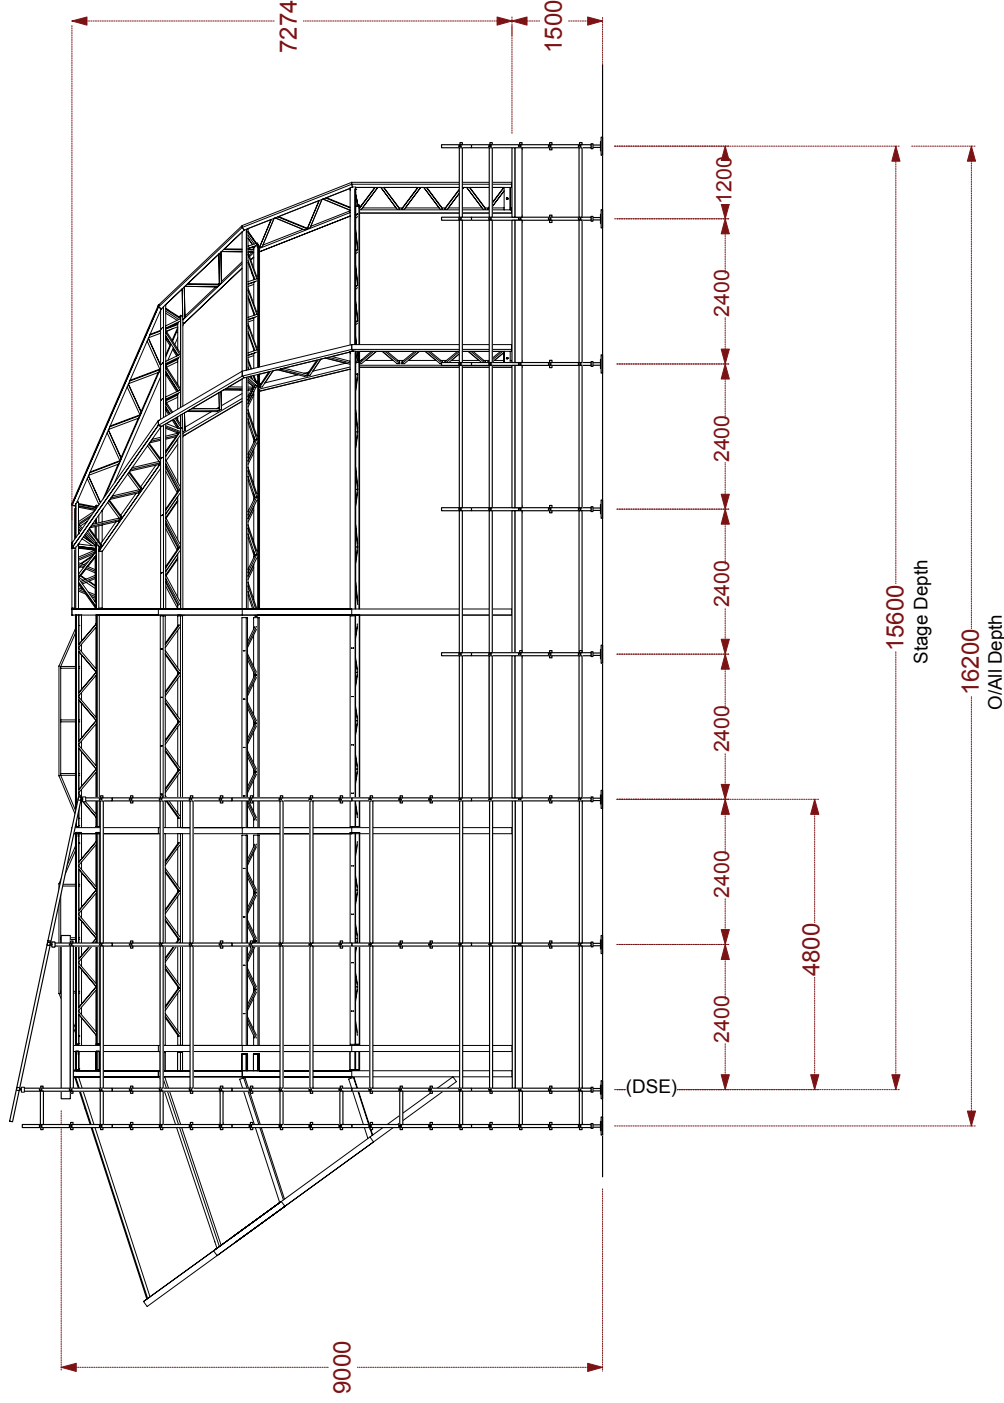

Side Elevation

15m Orbit Stage Roof
Cant + 2 x 3.6m bays + D-end
15.6m Wide x 15.6m Deep Stage @ 1.5m High

TRUST EVENTS LTD
Whitnell House Farm, Binegar, Somerset, BA3 4UJ
Tel: +44 01749 841 720 Fax: 01749 841 721

Client:

Site:

Drig Name: 15m - 2Bay - Flown

Drawing No: 11/1502/002

Date: 30.06.11

Drawn By: Phil Bess


ABLE design & draughting
Tel: 0117 907 8854 Mob: 07880 850 879

Checked By: Lee Brookes

Notes:

This drawing is copyright and is issued on condition it is not copied or disclosed to any third party without the written consent of Trust Events Ltd.

15m Orbit Stage Roof
2 Bay with Flown
PA Wings.

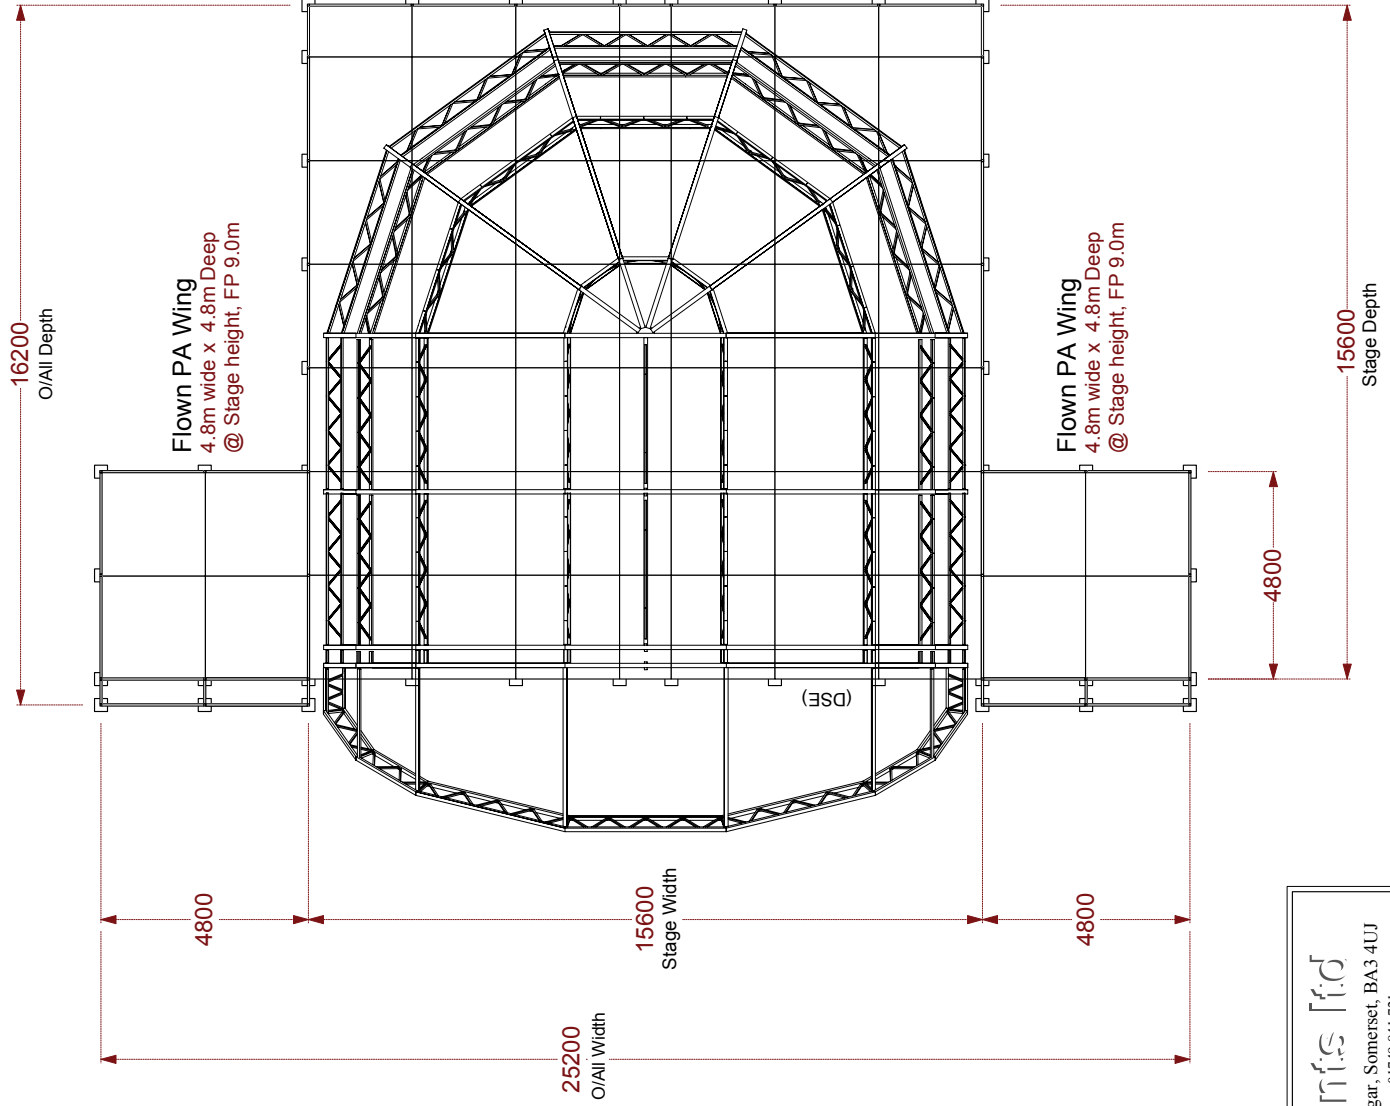

Plan View

15m Orbit Stage Roof
Cant + 2 x 3.6m bays + D-end
15.6m Wide x 15.6m Deep Stage @ 1.5m High

Client:

Site:

Trust Events Ltd

Whitnell House Farm, Binegar, Somerset, BA3 4LJ
Tel: +44 01749 841 720 Fax: 01749 841 721

Drawn By: Phil Bess

ABLE design & draughting
Tel: 0117 907 8854 Mob: 07889 850 679

Drawing No: 11/1502/002

Date: 30.06.11

Checked By: Lee Brookes


**15m Orbit Stage Roof
2 Bay with Flown
PA Wings.**

Notes:

Must be read in conjunction
with plan and Side elevations

This drawing is copyright and is
issued on condition it is not
copied or disclosed to any third
party without the written consent
of Trust Events Ltd.

Flown PA Wing
4.8m wide x 4.8m Deep
@ Stage height, FP 9.0m

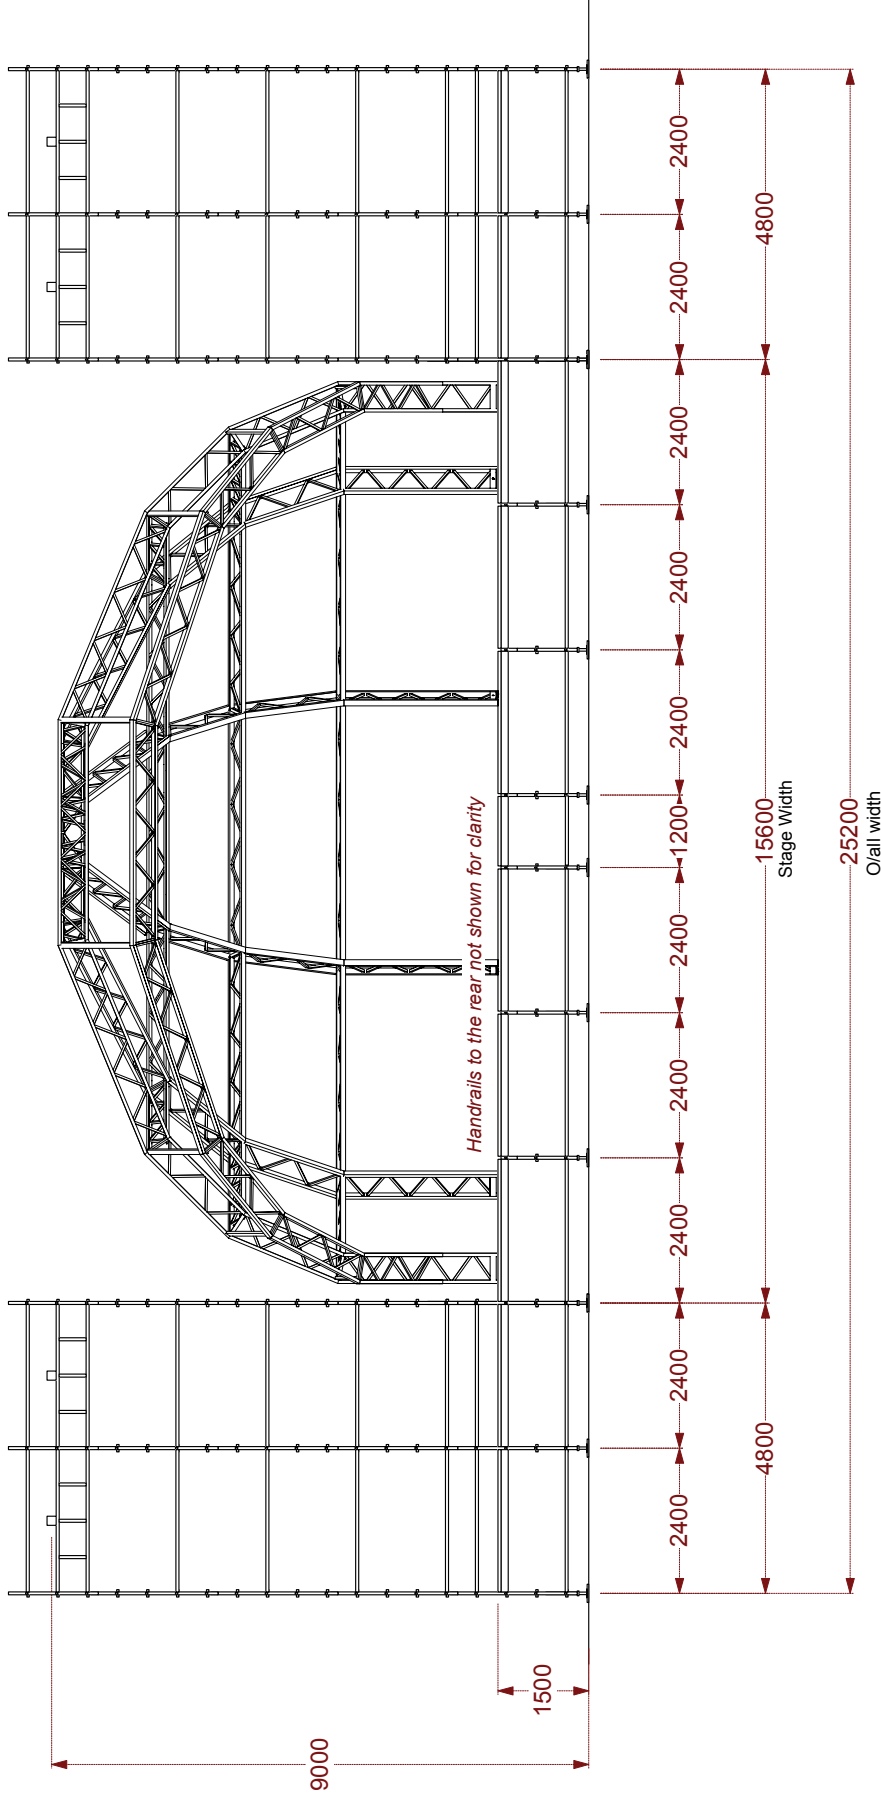

Front Elevation

Client:

Site:

15m Orbit Stage Roof
Cant + 2 x 3.6m bays + D-end
15.6m Wide x 15.6m Deep Stage @ 1.5m High

TRUST: EVENTS LTD

Whitnell House Farm, Binegar, Somerset, BA3 4UJ
Tel: +44 01749 841 720 Fax: 01749 841 721

Drawn By: Phil Bess

ABLE design & draughting
Tel: 0117 907 8854 Mob: 07880 850 879

Date: 30.06.11

Checked By: Lee Brookes