
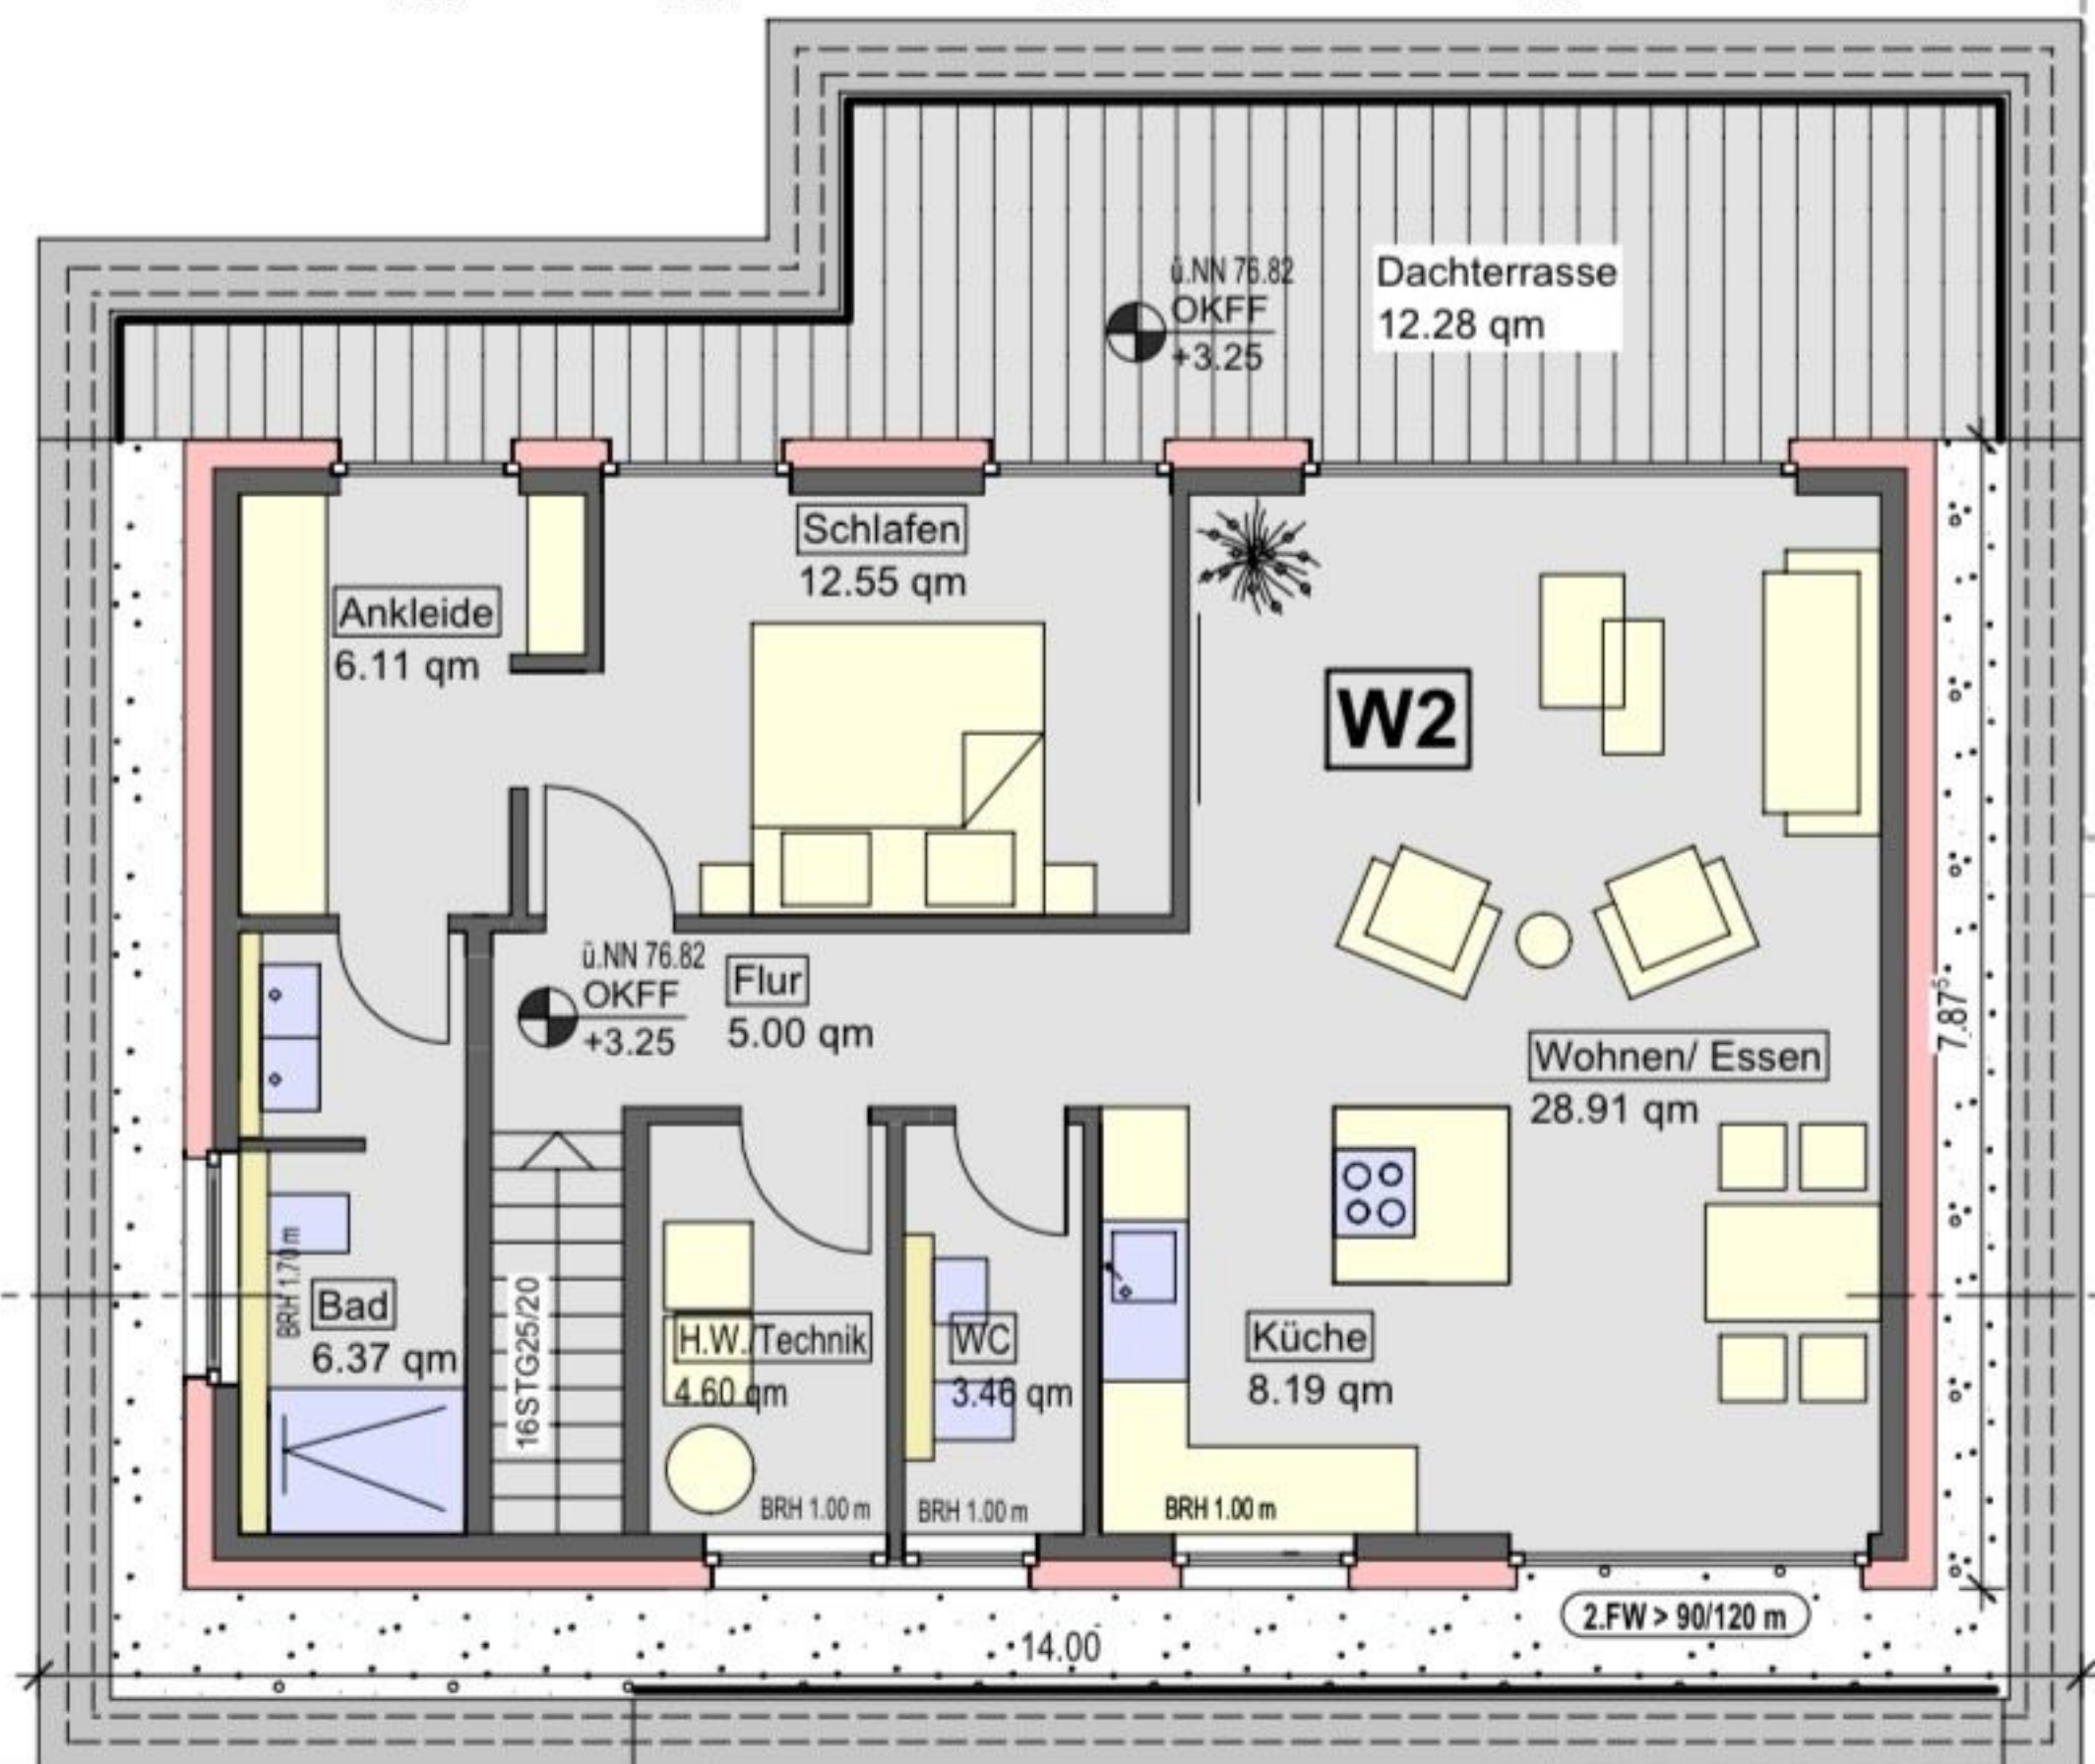


Baugrenze

Baugrenze

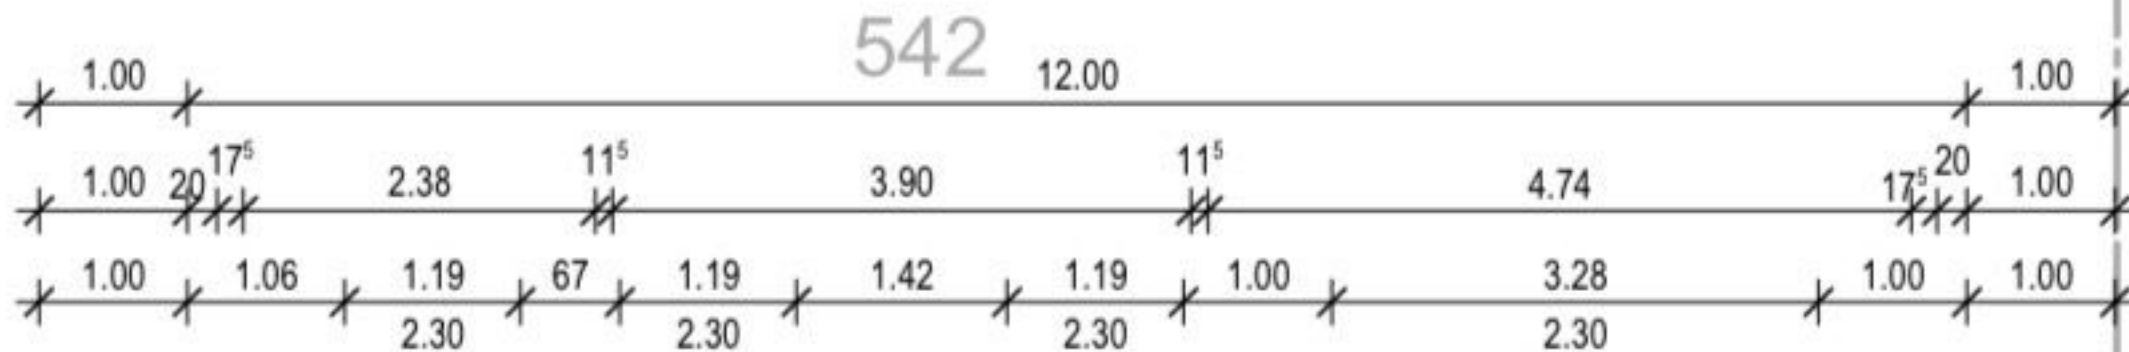

1.50

1.37^s

4.92^s

1.50

1.45

1.25

2.87^s

2.88^s

7.87^s

2.81

1.25

